


**Parcel 5 Tile Map
(4 of 4)**

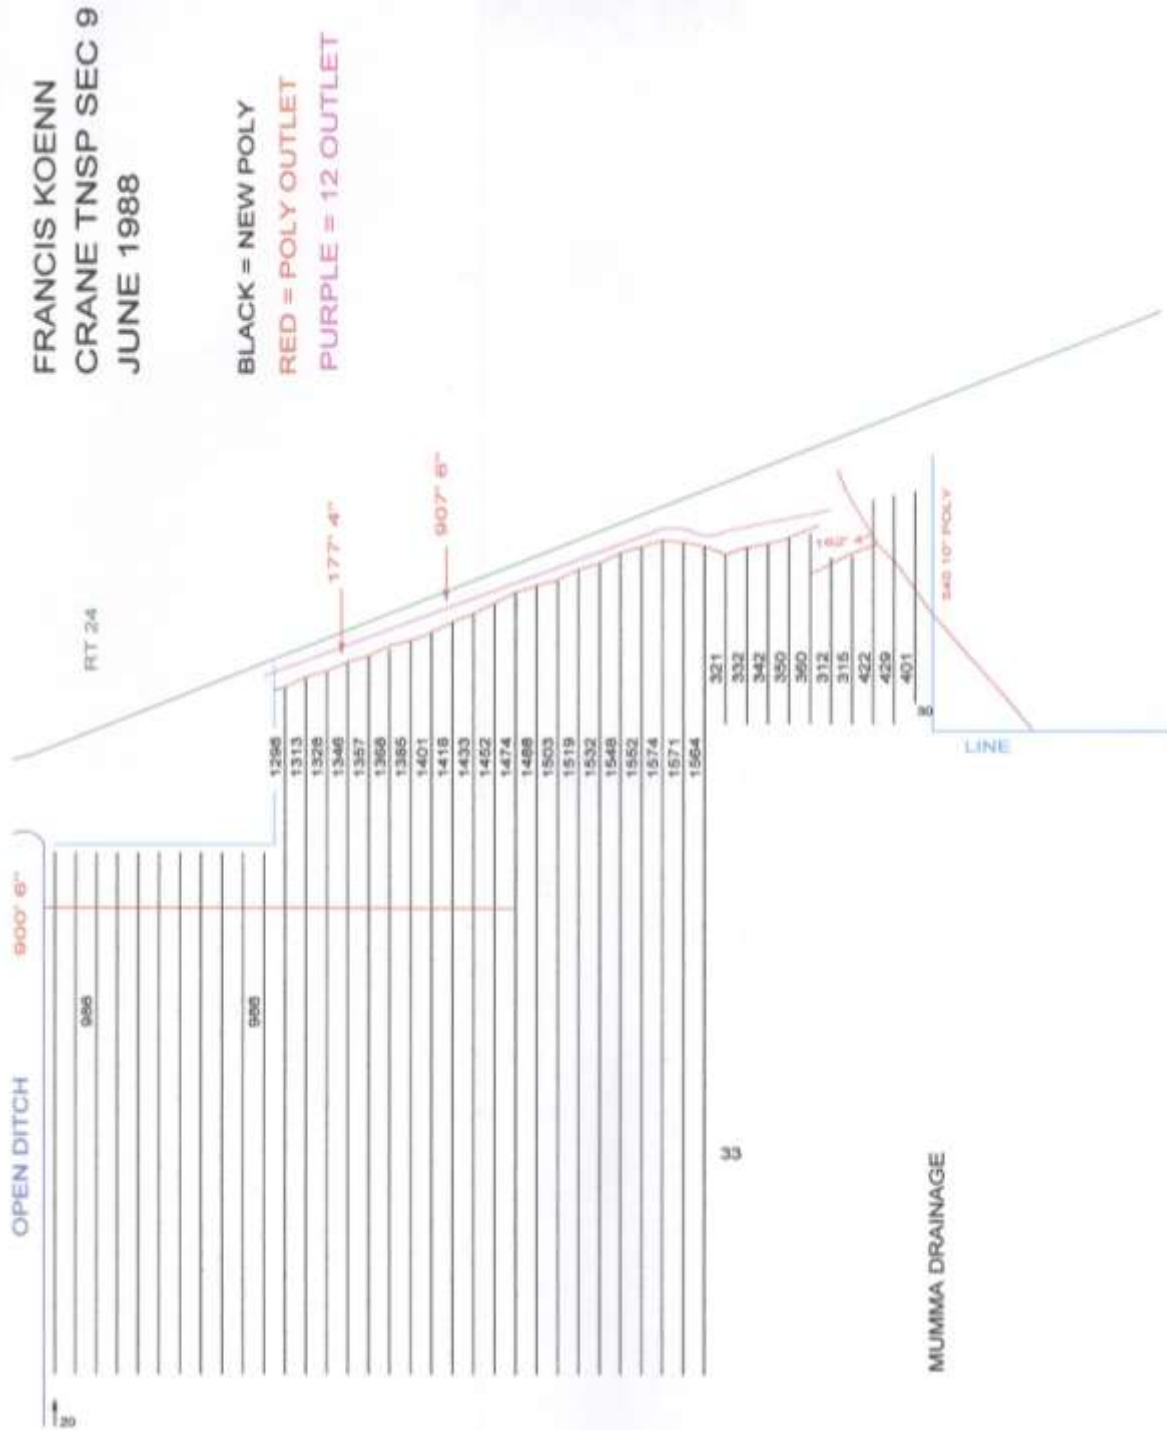

SUBJECT: KOENN FRANCIS KOENN FK =
DESCRIPTION: CRANE TNSP., SEC 9
DATE: FK 1988 JUNE 1988

NOTES: FARM IS ON RT 24 . IT IS SOUTH OF ROGER MCCABE'S HOUSE & BORDERS IT. IT IS THE FARM WITH THE 10" POLY OUTLET WHICH DRAINS THE FARM SURROUNDING FRANCIS' HOUSE & DUMPS INTO THE THICKET OF TREES ON 24. IT WAS THE HOTTEST YEAR ON RECORD WHEN WE RAN THIS JOB. THERE IS A 12" OUTLET APPROX. 15' NORTH OF POLY OUTLET RUNNING PARRELEL TO 24, WHICH IS A STATE DRAIN .WE CUTOFF MCCABE'S SEWER BUT FRANCIS REPAIRED IT.